


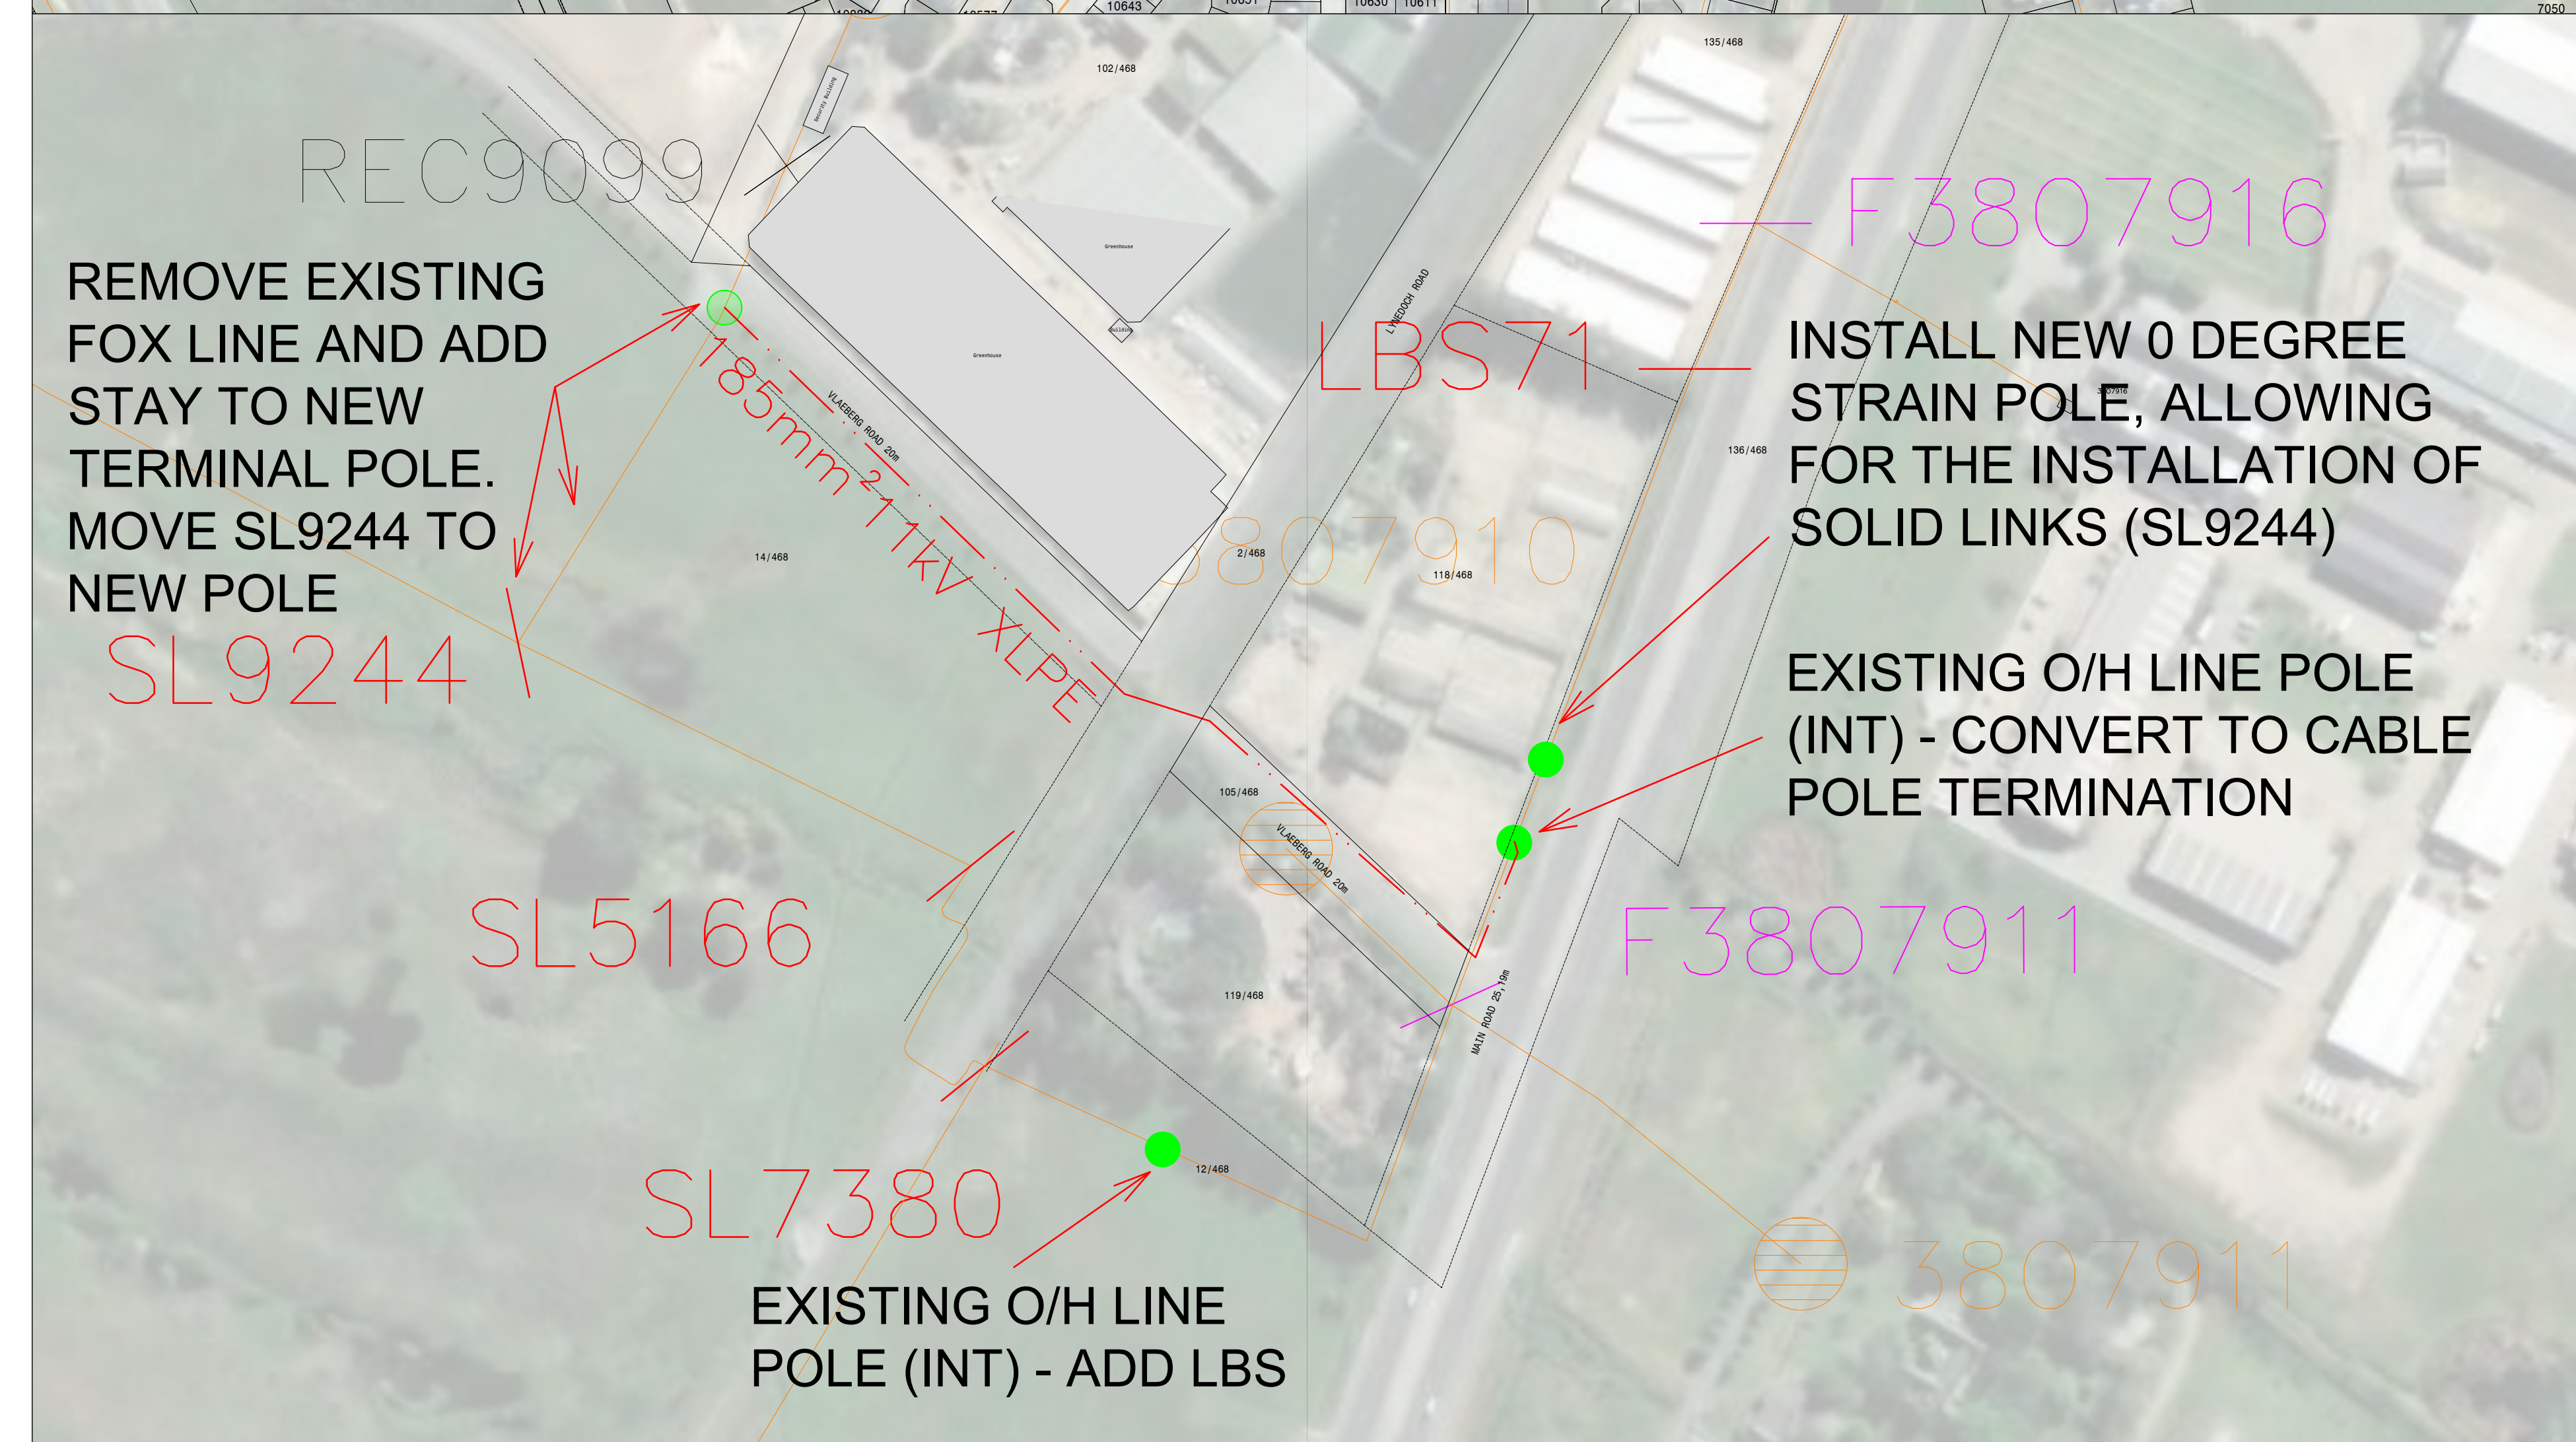

NOTES

1. THIS DRAWING IS A DESIGN DRAWING ONLY AND IT INDICATES THE DESIGN INTENT

FOR APPROVAL

DE VILLIERS & MOORE

DATE 22 JUNE 2006 DATUM
ISSUED UITG.
CONSULTING ENGINEERS/
RAADGEWENDE INGENIEURS

REV	DESCRIPTION	DATE	BY

CLIENT
KLIANT

PRIVATE



de villiers & moore
CONSULTING ENGINEERS
Electrical, Mechanical, Fire

HEAD OFFICE / HOOFKANTOOR
P.O. BOX / POSTBUS 472 TEL: (021) 976 3087
DUURDRADELE 7551 E-MAIL: admin@deurnoores.co.za

BRANCH OFFICES / TAKKANTORE

P.O. BOX / POSBUS 1175 STELLENBOSCH 7600		TEL: (021) 887 1859 E-MAIL: stellenbosch@devmoore.co.za
SIGNED GETEKEN		PR. TECH. ENG. PR. TEG. ING.

PROJECT TITLE	
PROJEK TITEL	

ZETLERS UPGRADE TO 2.5MVA

DRAWING TITLE
TEKENING TITEL

MV RETICULATION

SCALE SKAAL	DATE DATUM	DRAWN GETEKEN	DESIGNED ONTWERP
1:00=A1	2026	PC	PC

ARCHITECT DRAWING NUMBER
ARGITEK TEKENING NOMMER

DRAWING NUMBER

R5425-MV1

REVISION HERSIENING	
------------------------	--